

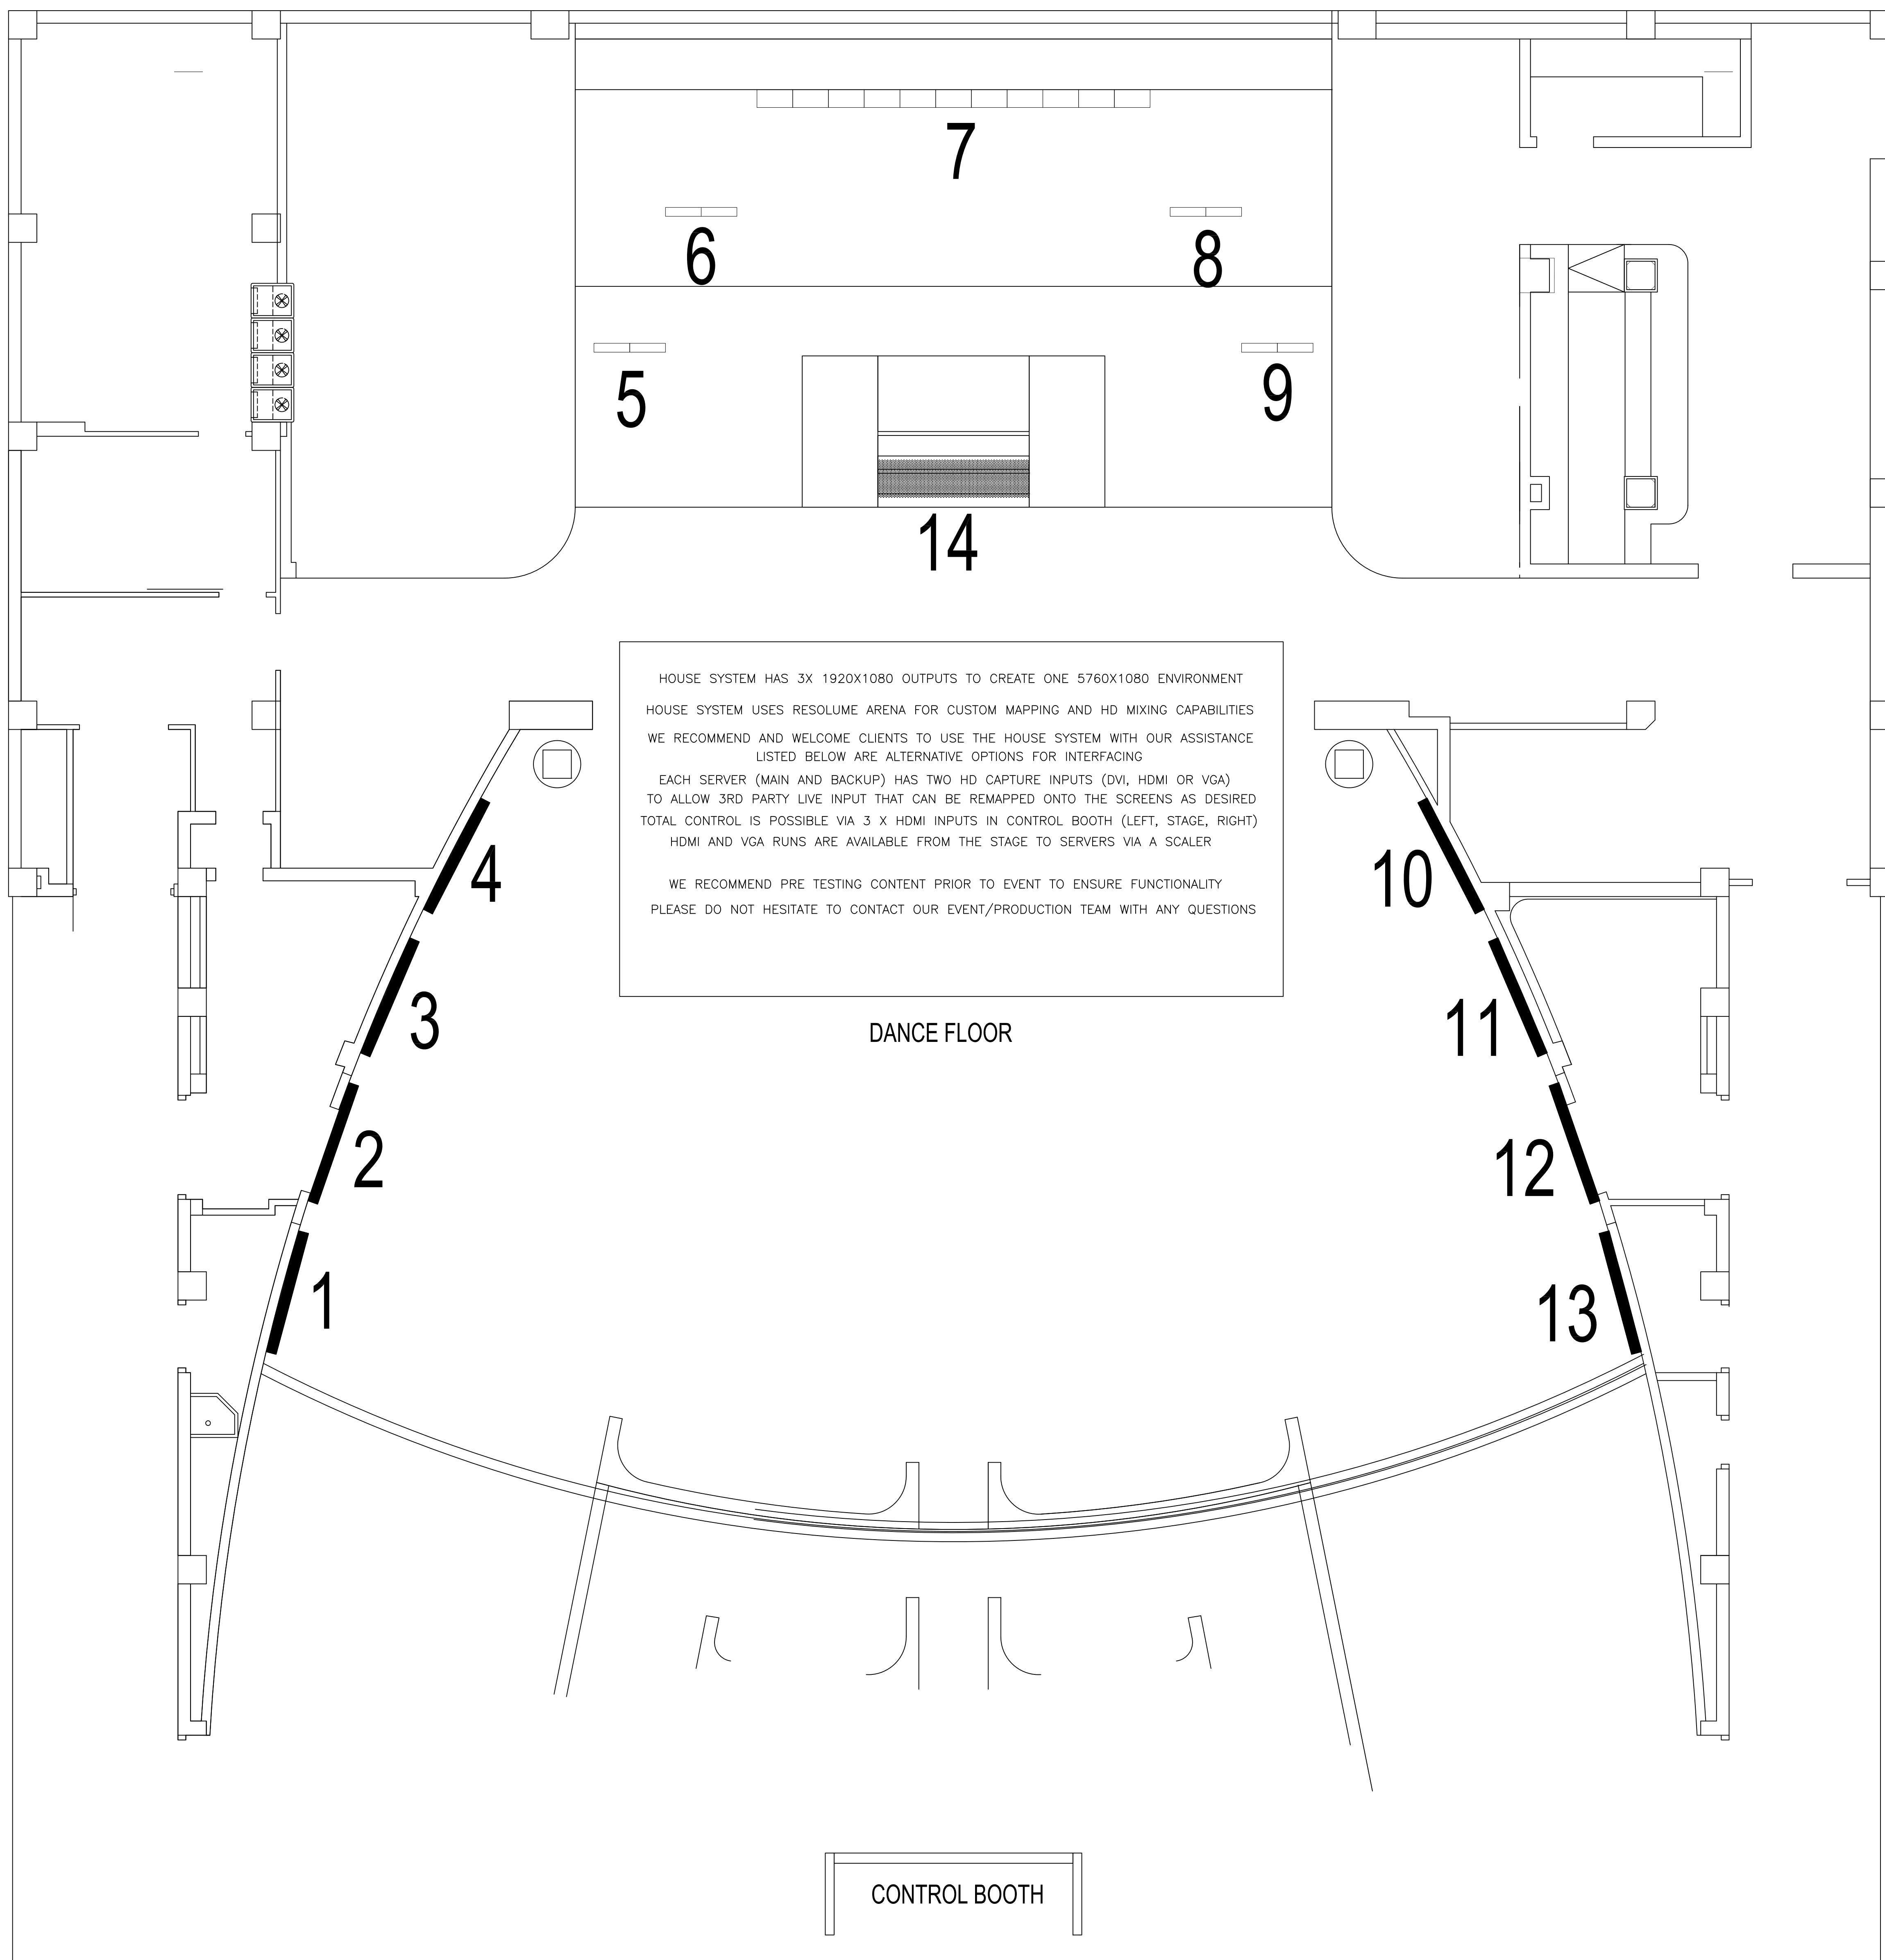
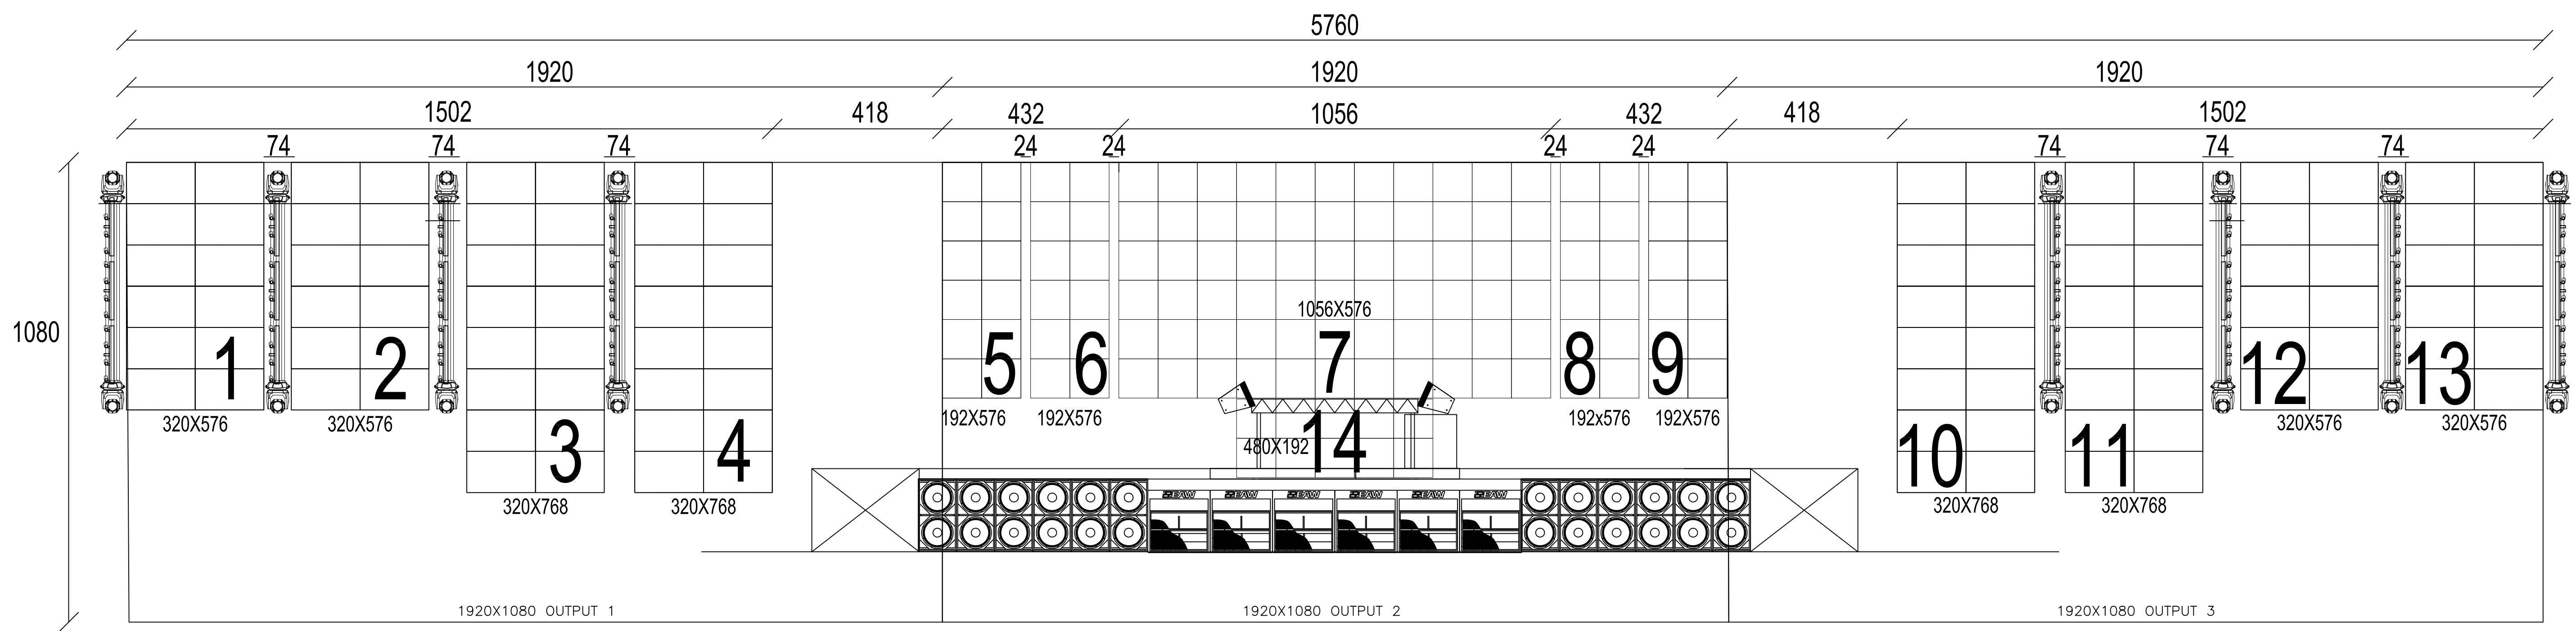


ALL LED IN MAIN ROOM = 6MM SMD

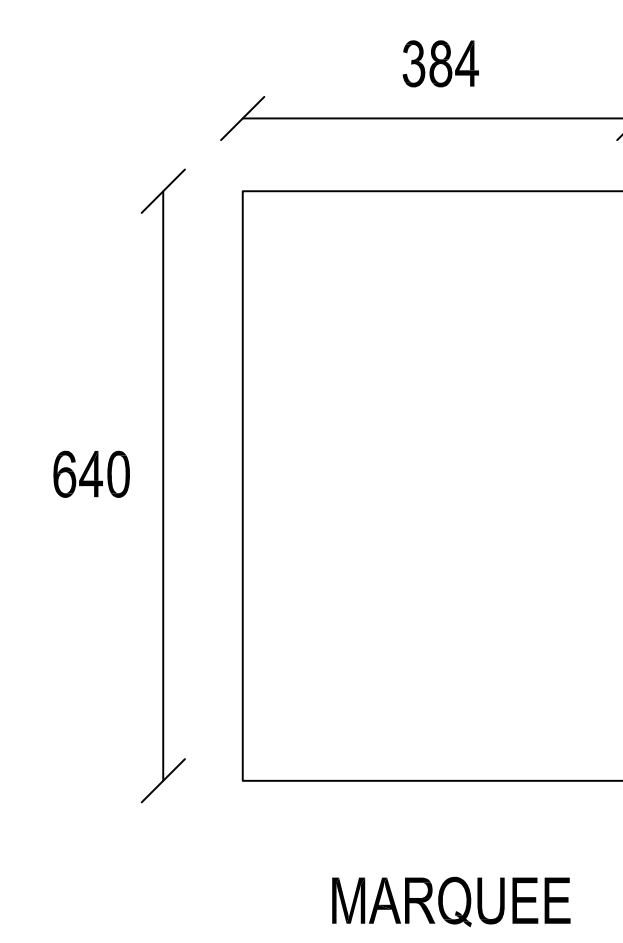

LOBBY AND MARQUEE LED = 2.5MM SMD

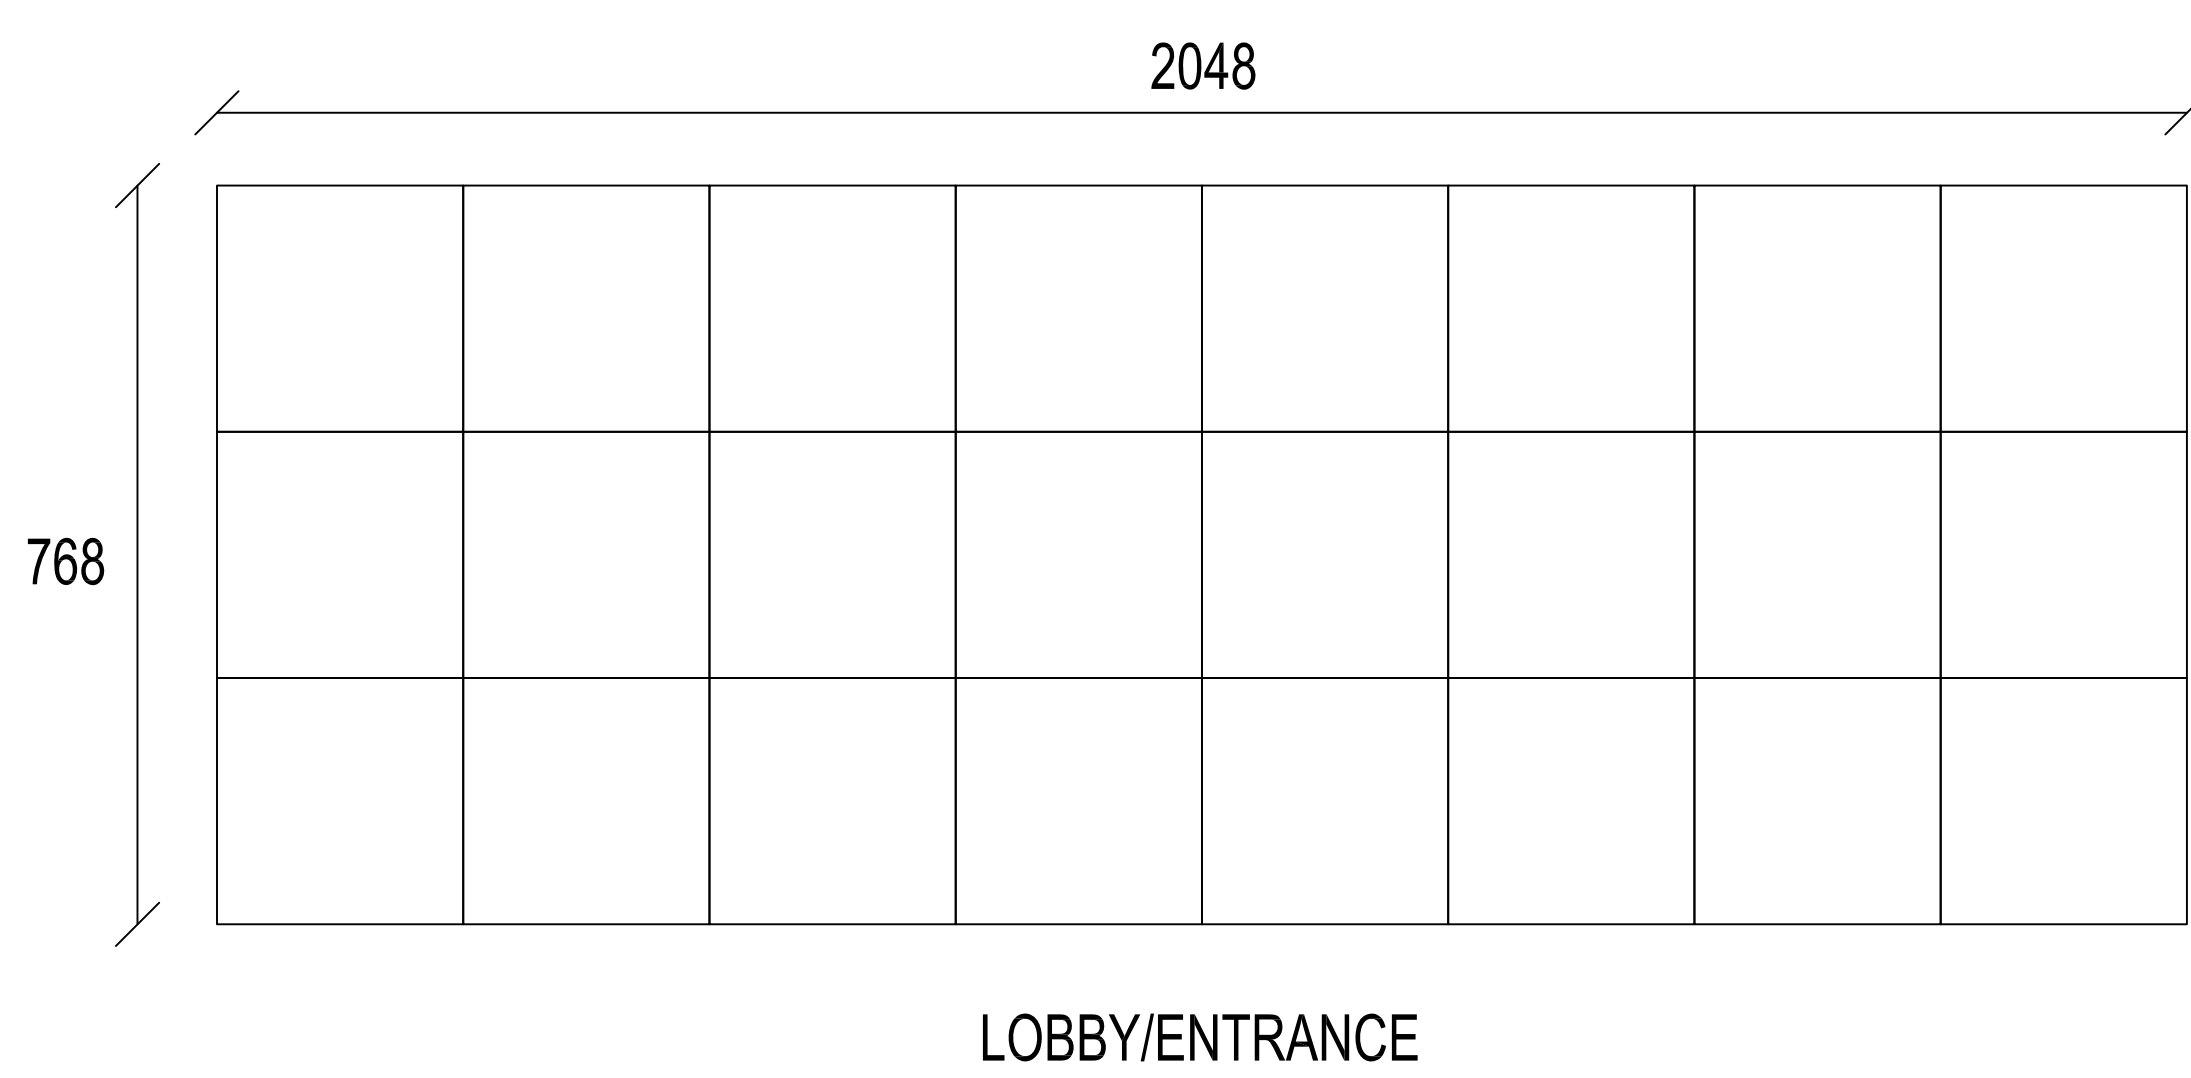

EXTERIOR LED = 6MM SMD

